


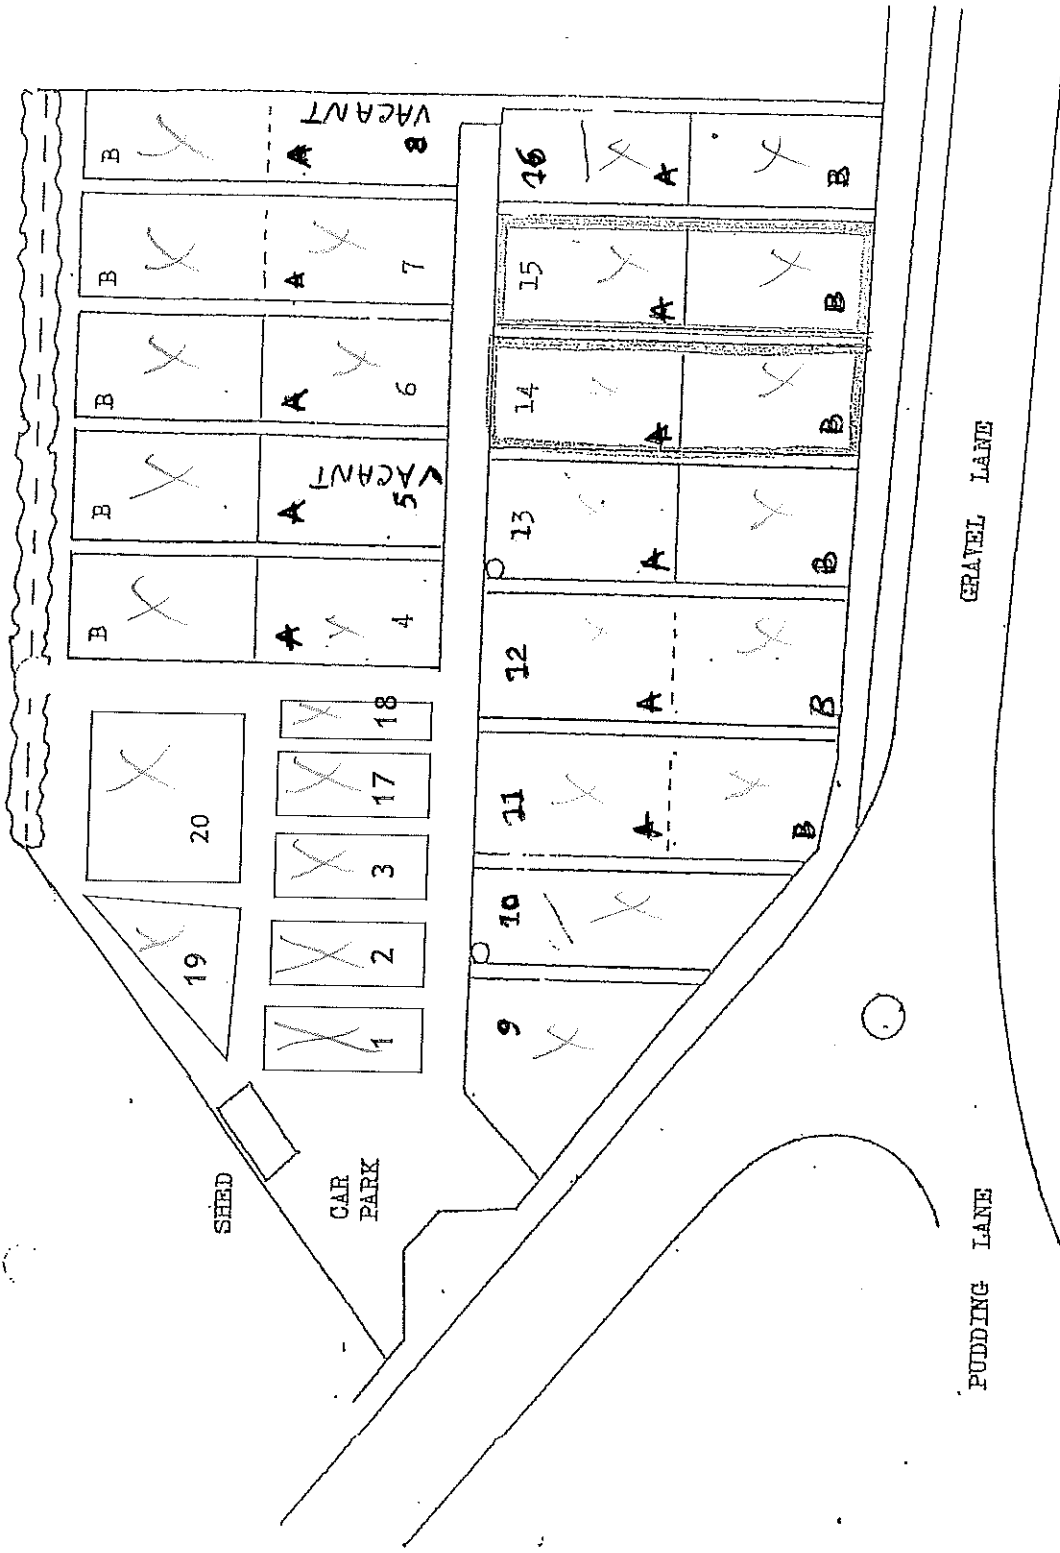

GRAVEL LANE ALLIANCE SITE - CHILWELL

Scale 1 : 500

Updated by FO on 07/02/24